


# Standard Plans

## Southern Railway

## WAITING BOOTH

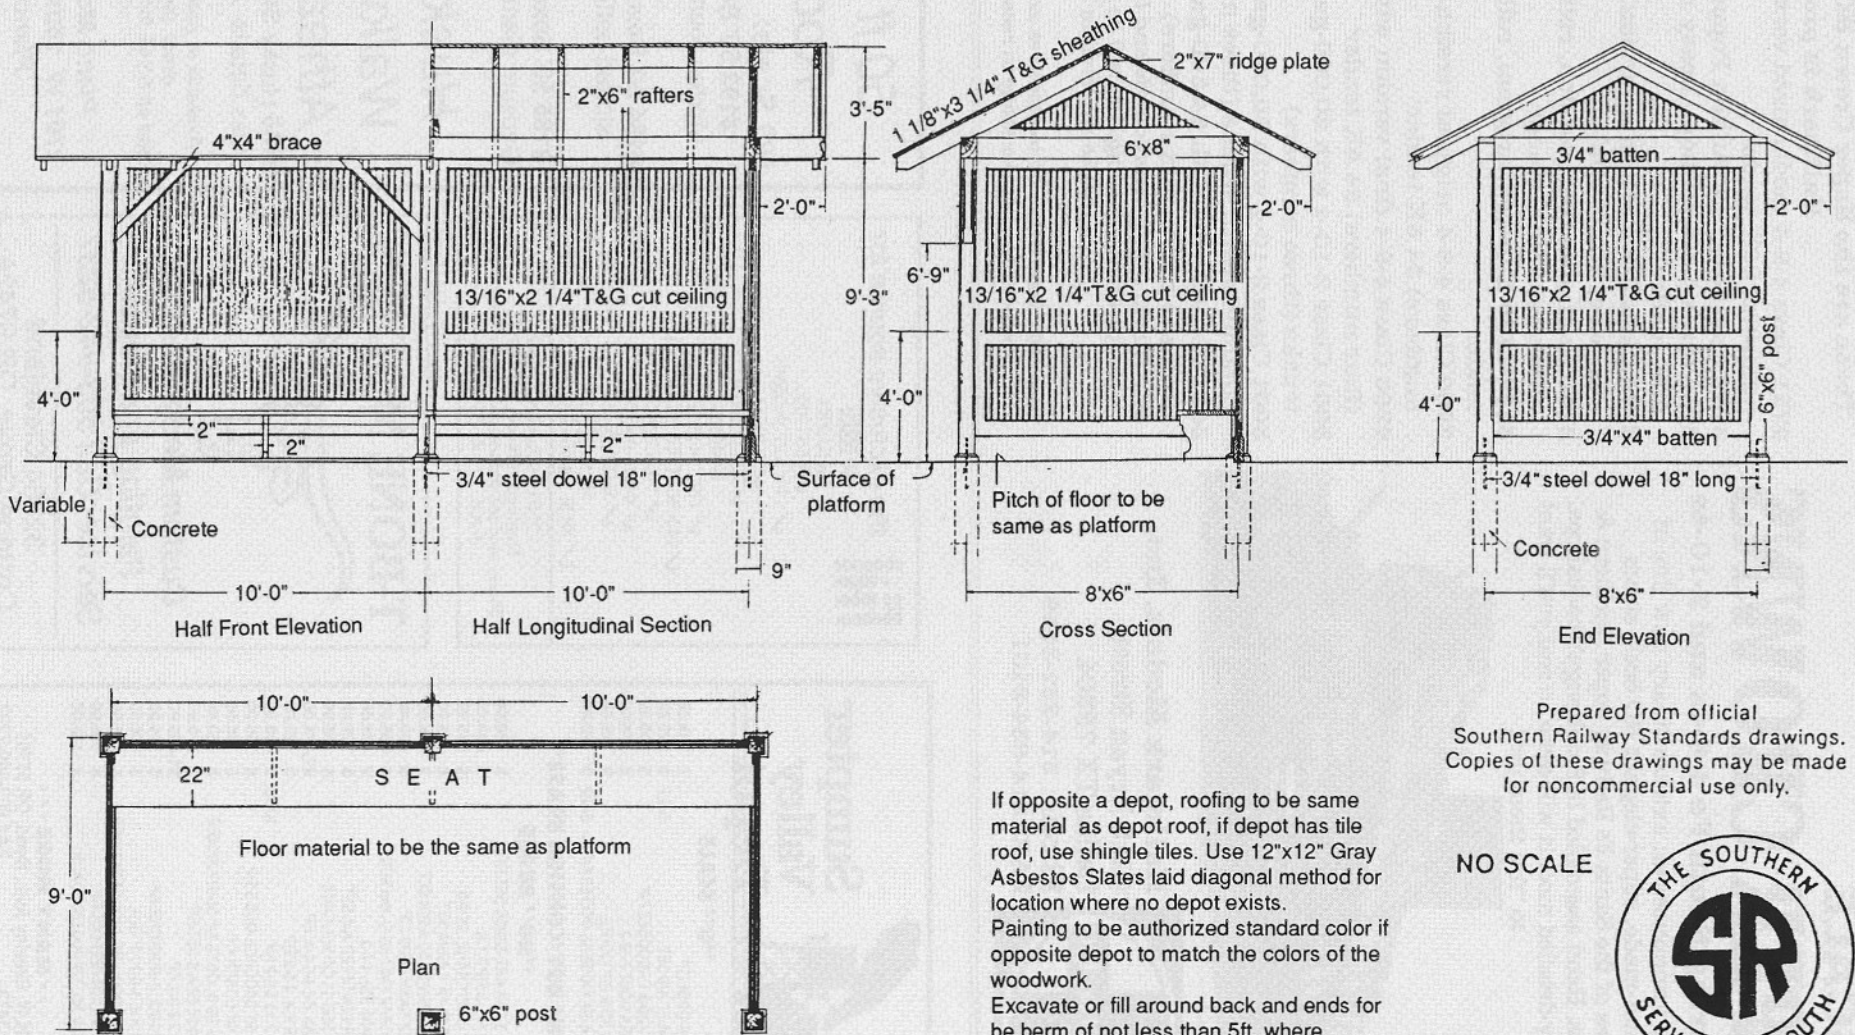

Prepared from official Southern Railway Standards drawings. Copies of these drawings may be made for noncommercial use only.

NO SCALE



If opposite a depot, roofing to be same material as depot roof, if depot has tile roof, use shingle tiles. Use 12"x12" Gray Asbestos Slates laid diagonal method for location where no depot exists. Painting to be authorized standard color if opposite depot to match the colors of the woodwork. Excavate or fill around back and ends for be berm of not less than 5ft. where practicable to do so Slopes to be 2 to 1.