
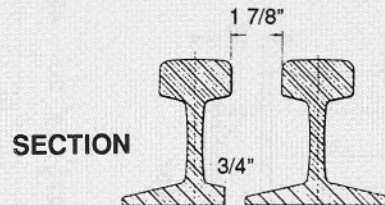
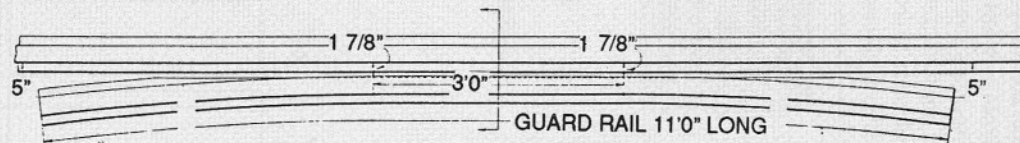


Standard Plans

SOUTHERN RAILWAY GUARD RAIL

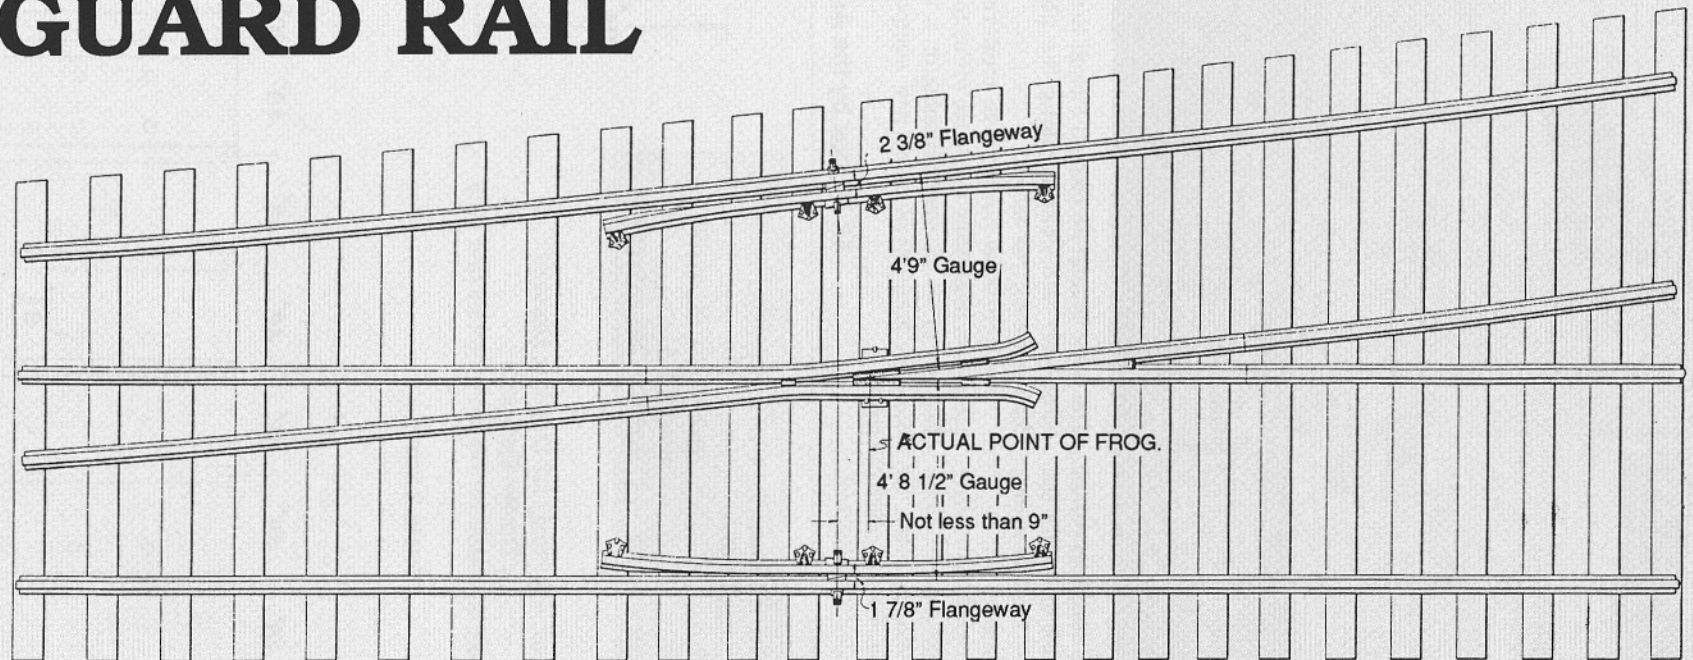

NOTES: STANDARD GUARD RAILS TO BE USED IN ALL TURNOUTS, EXCEPT WITH NO 8 FROGS OR LESS, WHERE 10' GUARD MAY BE USED. ADZE POINT TIE TO RECEIVE PLATE

NO SCALE

Prepared from official Southern Railway Standards drawings. Copies of these drawings may be made for noncommercial use only.

