

COVER SHEET

SOUTHERN RAILWAY

TRACK MAP & SURVEY
BIRMINGHAM, ALABAMA


1935

THIS DOCUMENT PROVIDED BY ALLEN STANLEY,
RAILROAD DATA EXCHANGE

THIS PAGE BY: DONNIE DIXON
February 15, 2010



BIRMINGHAM

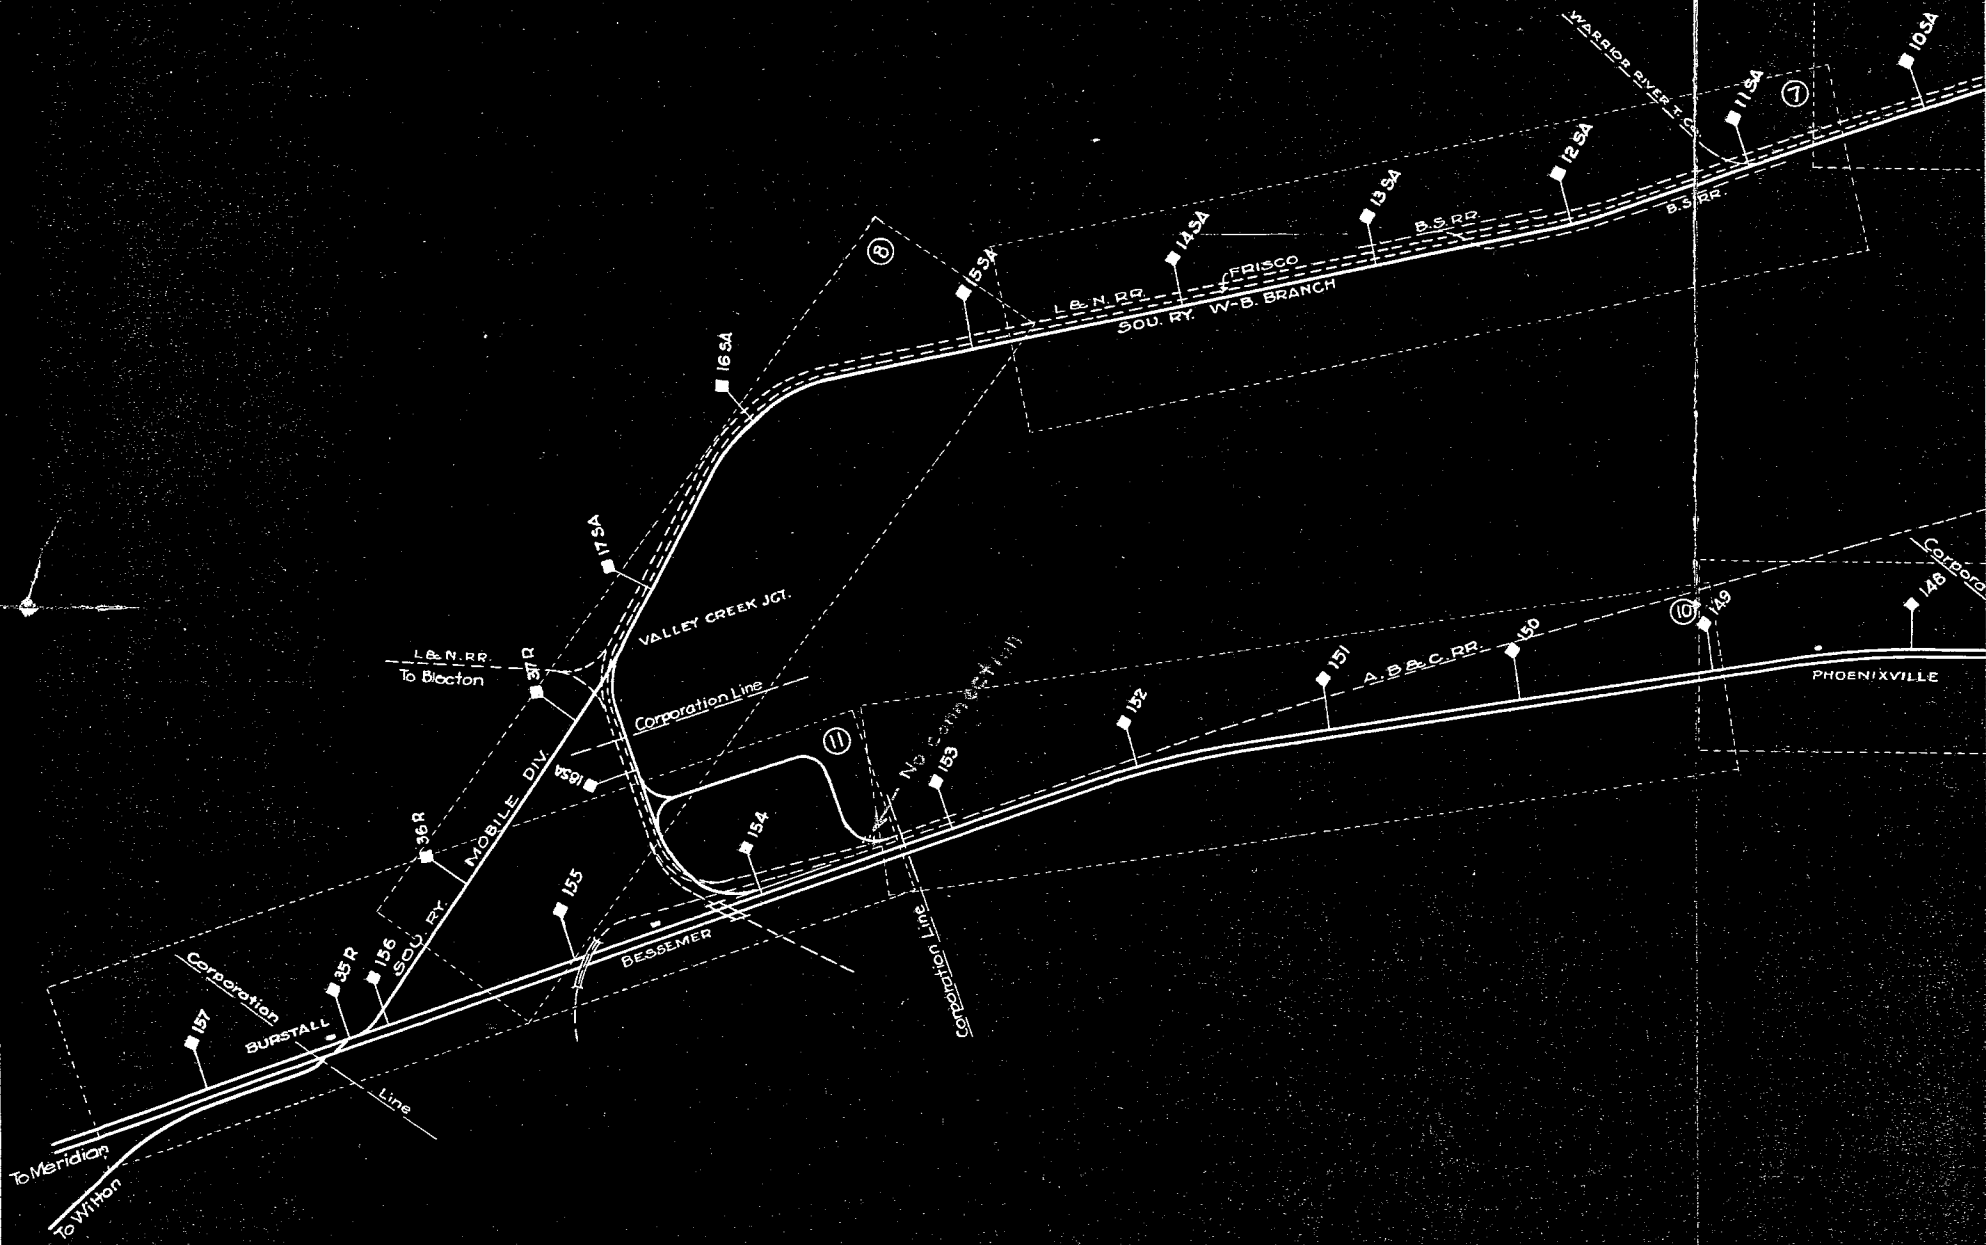


Office of Chief Engineer, M.W.&S.
 Cincinnati, Ohio.
 July 1935


Revised 10-1-35 Sheets Index 2, 4 & 9


INDEX BIRMINGHAM, ALA.


Jefferson County


Valuation Sections
Southern Ry. 76&86
A.G.S. RR. 2-Ala.

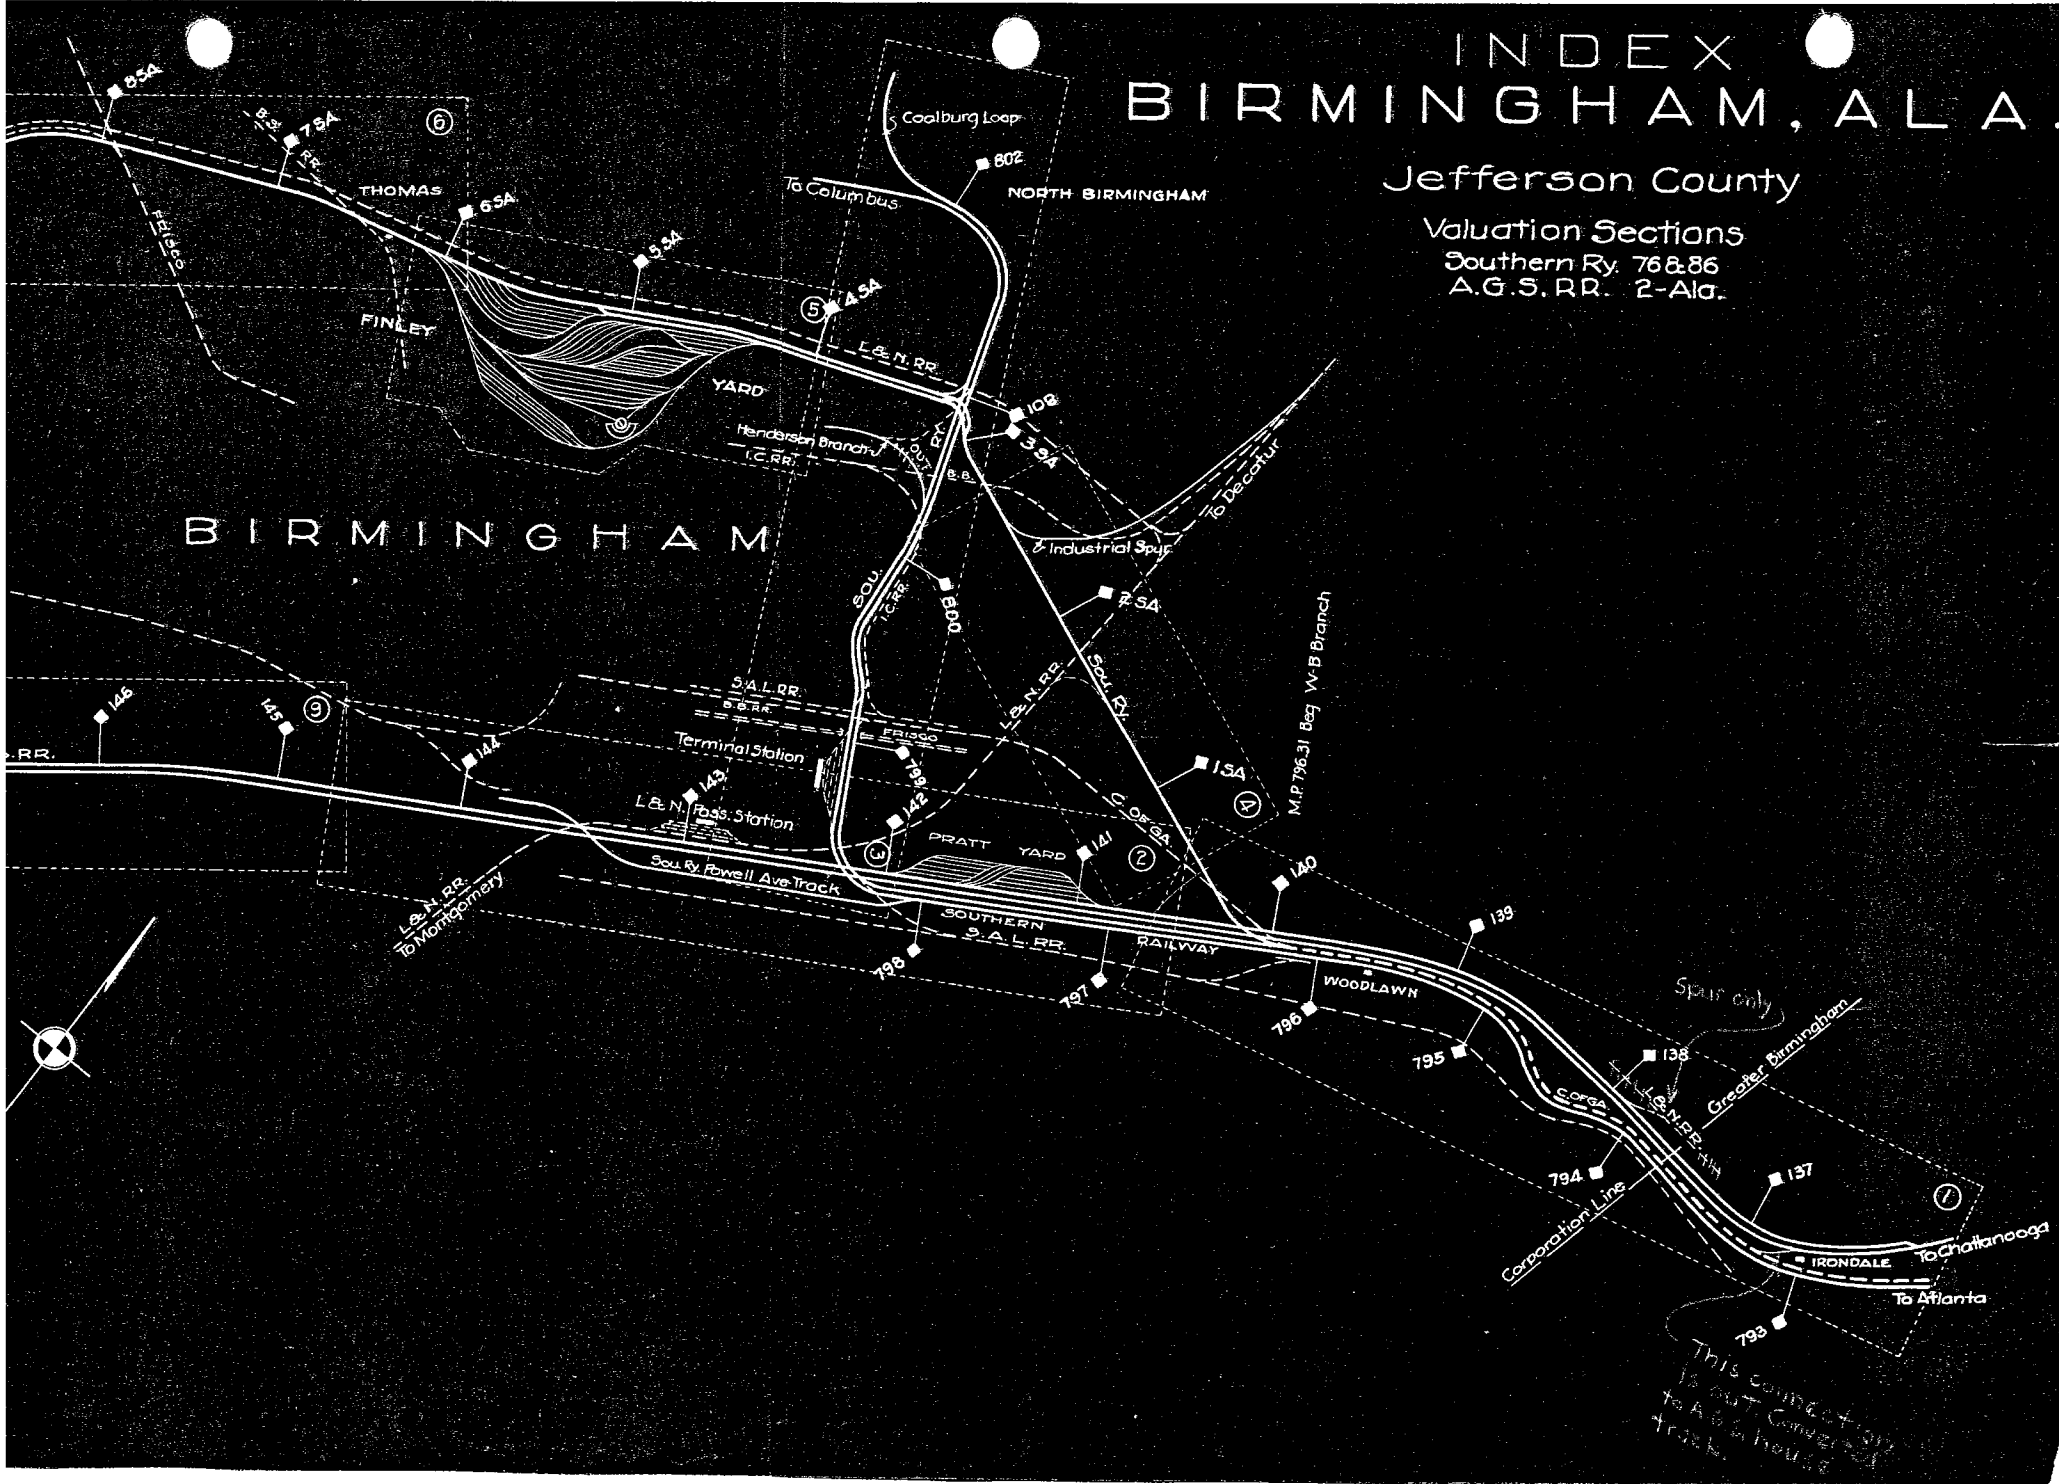

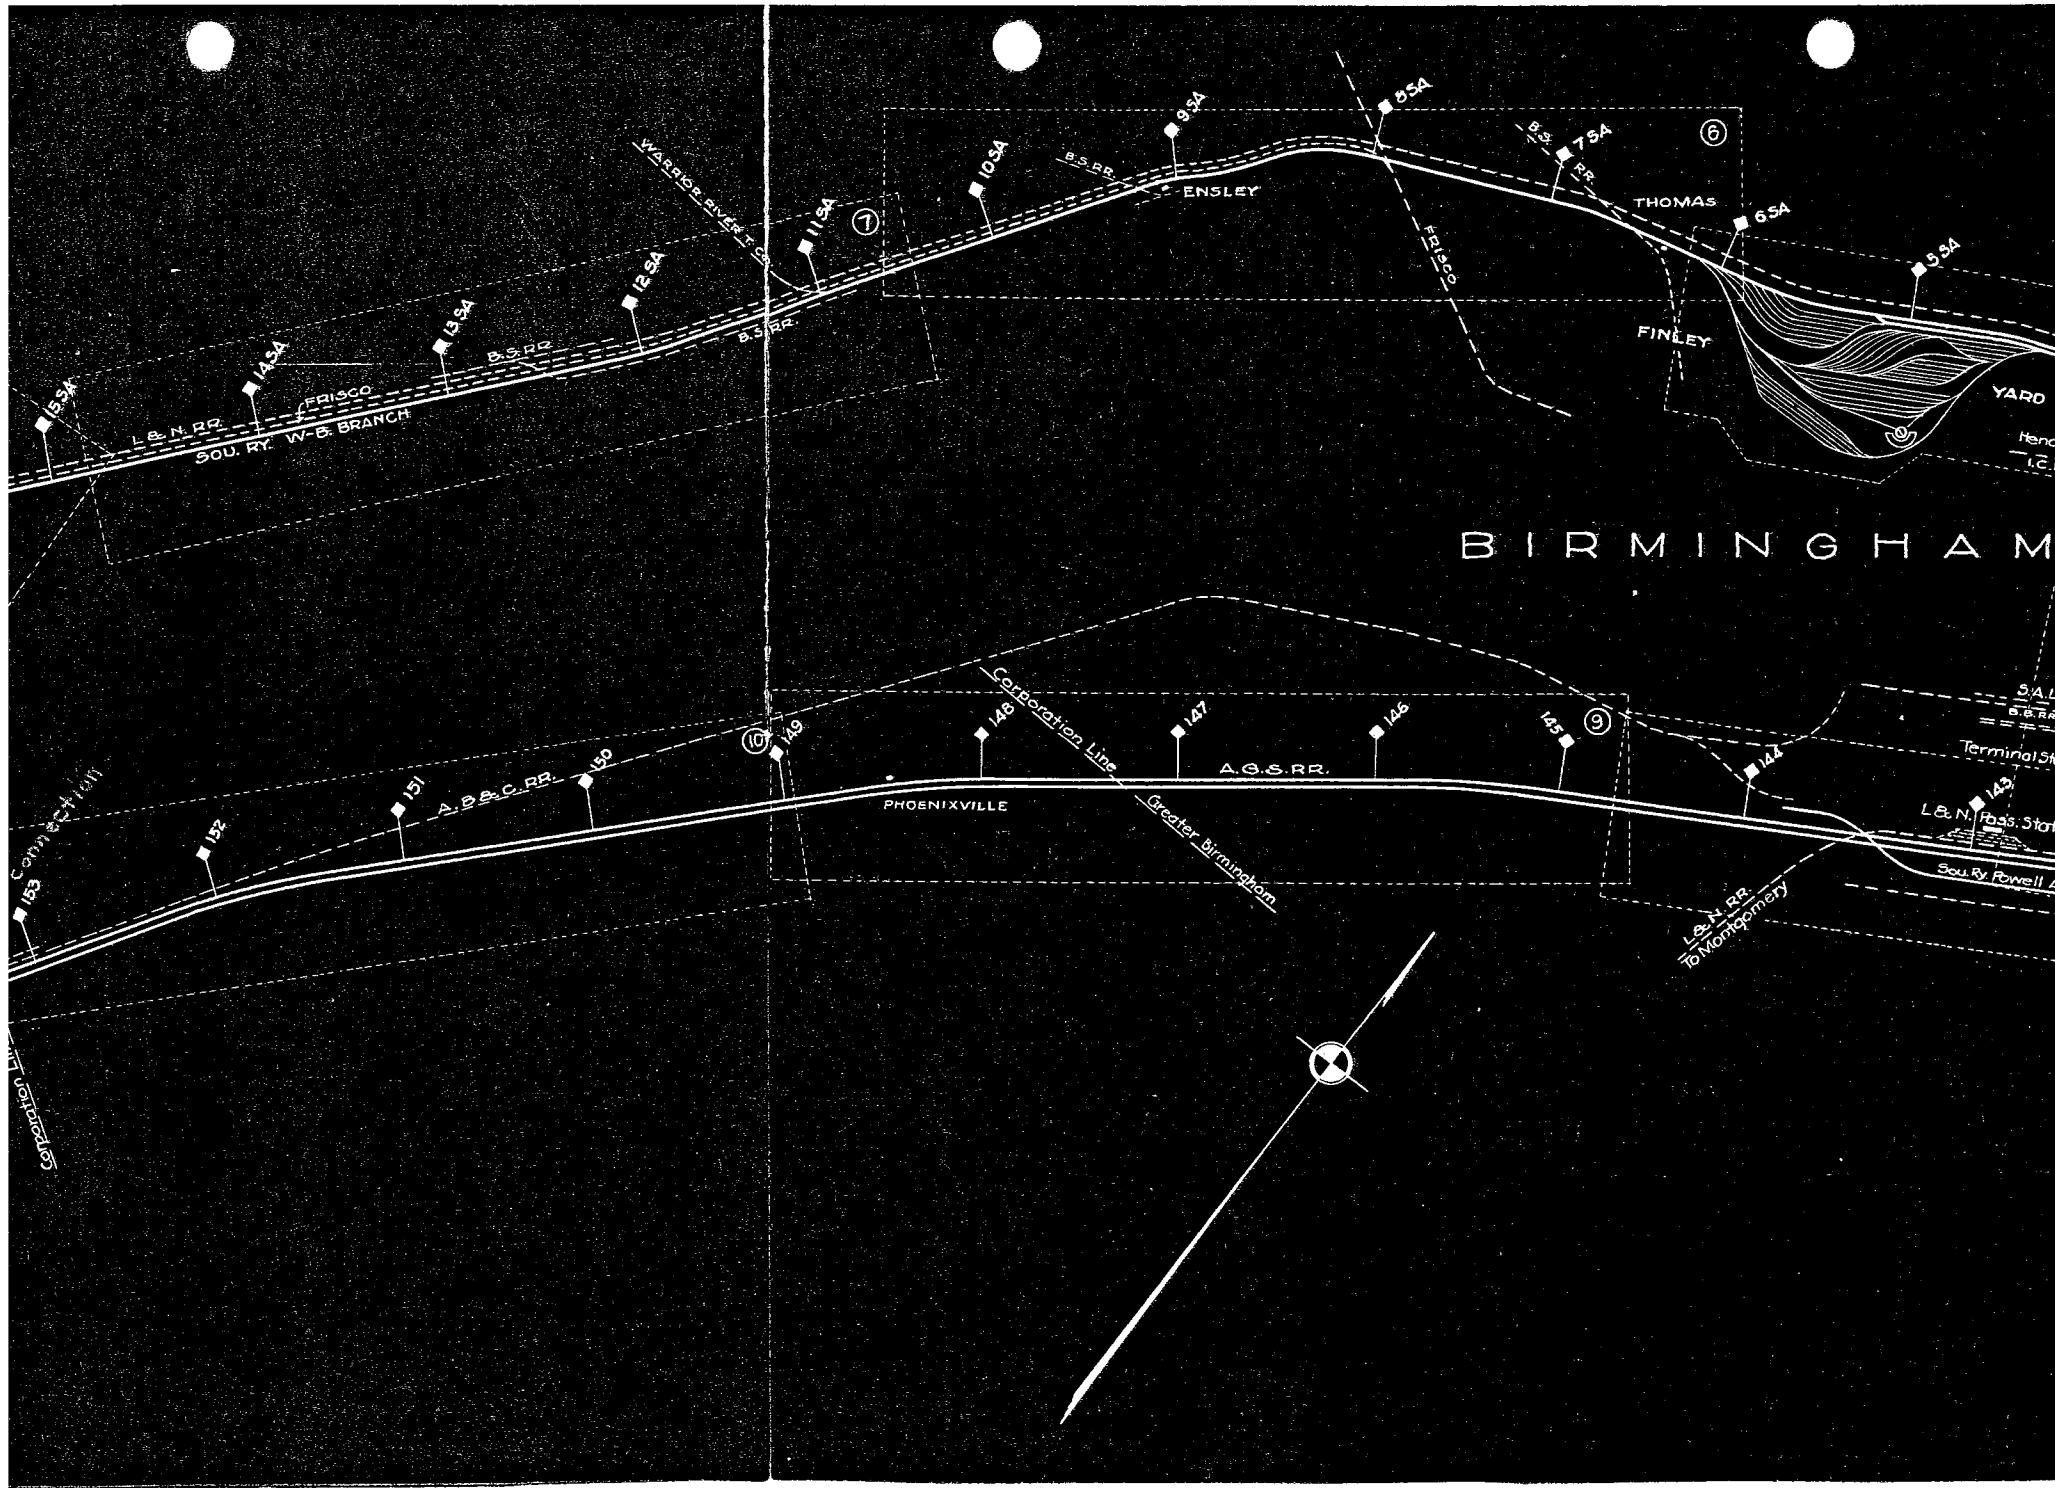

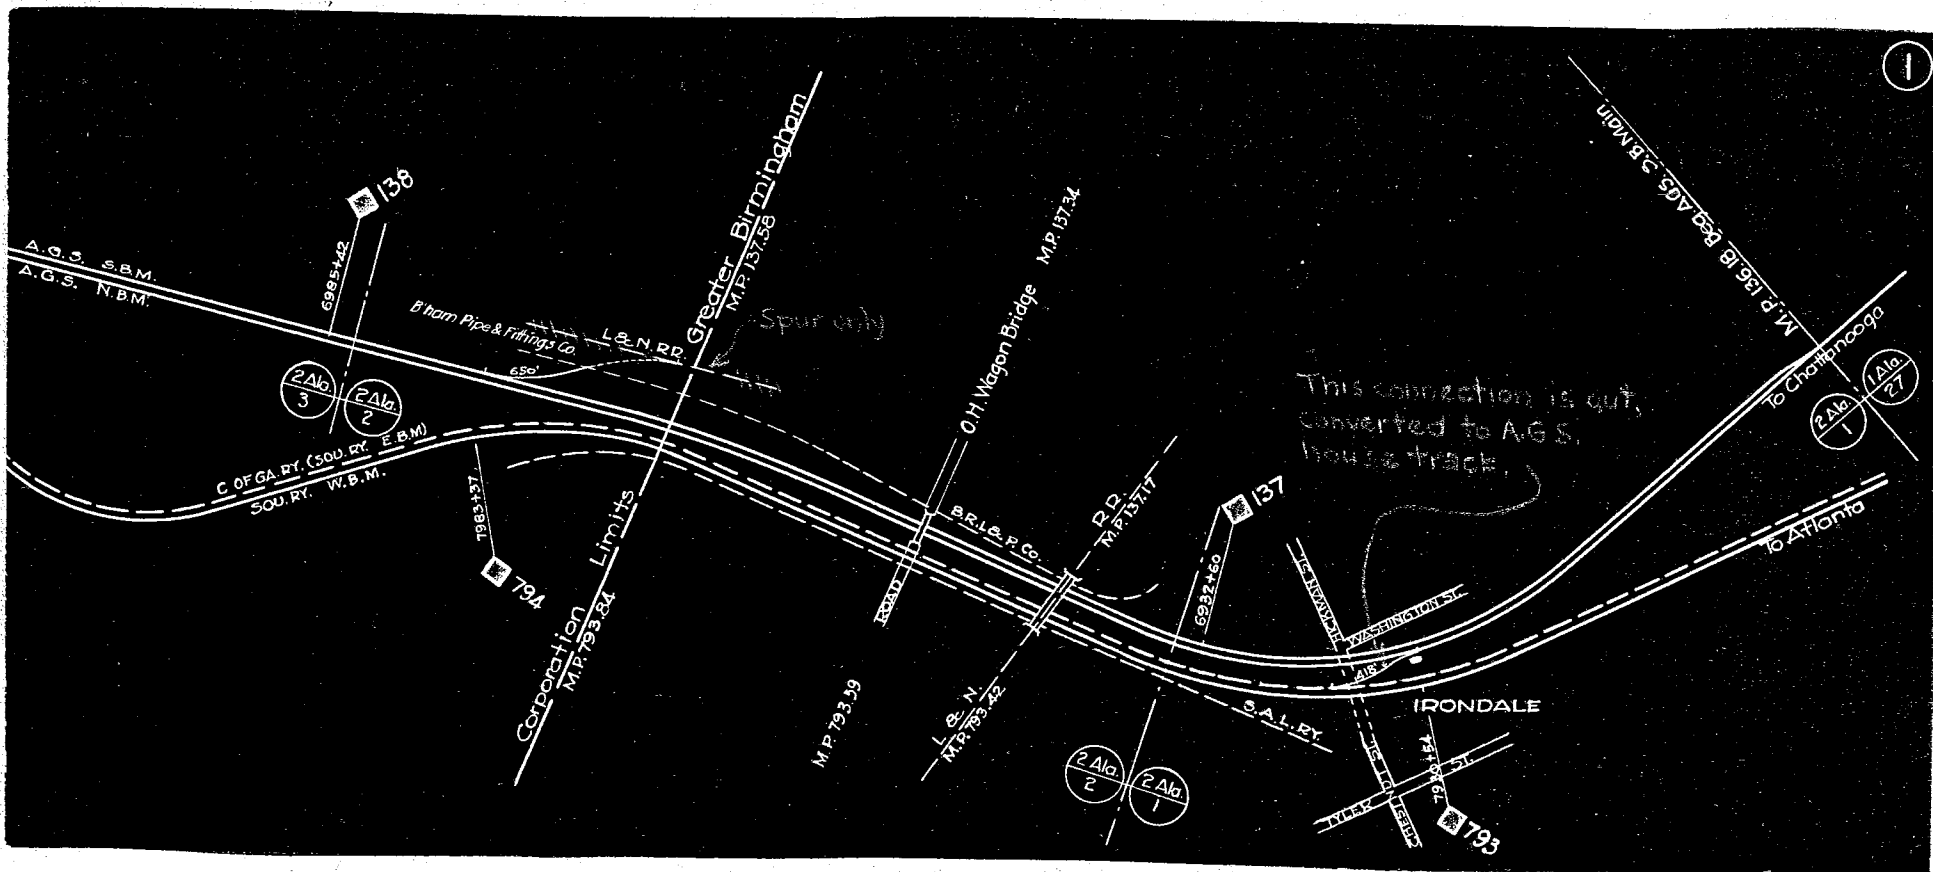

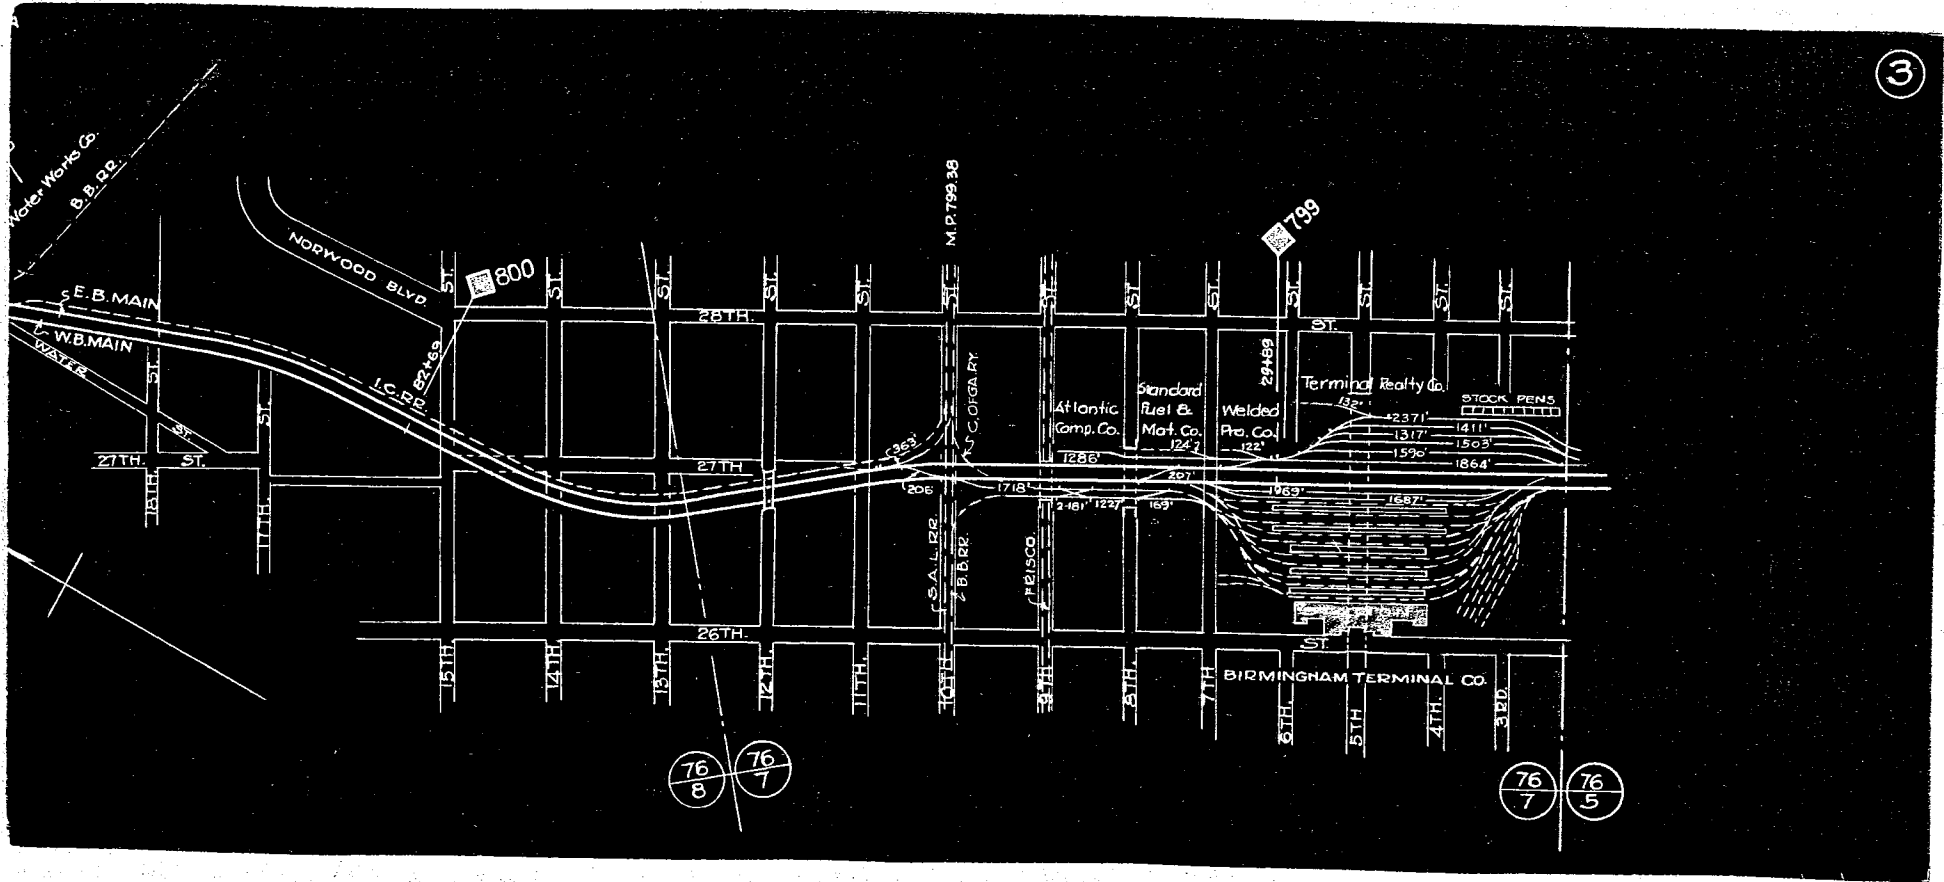

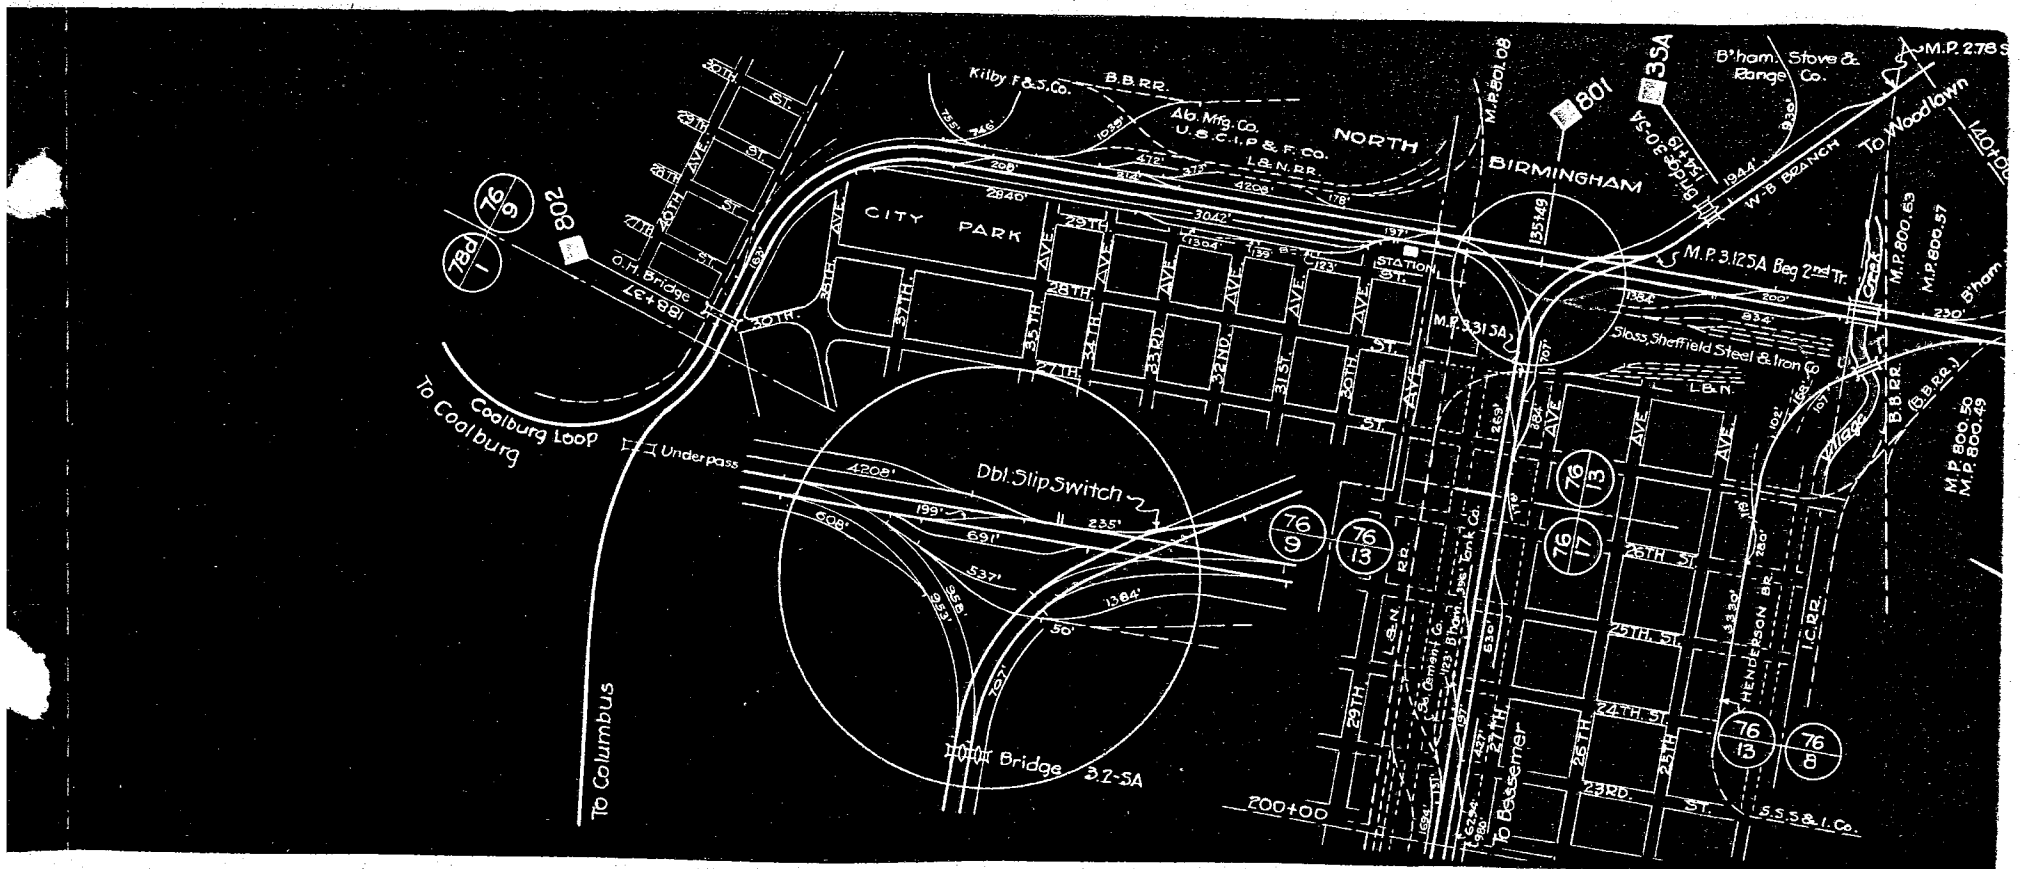

FINLEY

76
19

76
18

M.P. 521 End 2nd Tr.


Hump Underpass
24' V.C.P.


L & N. R.R.


5-SA


378+50
6-SA
309+65 Tank


259+60

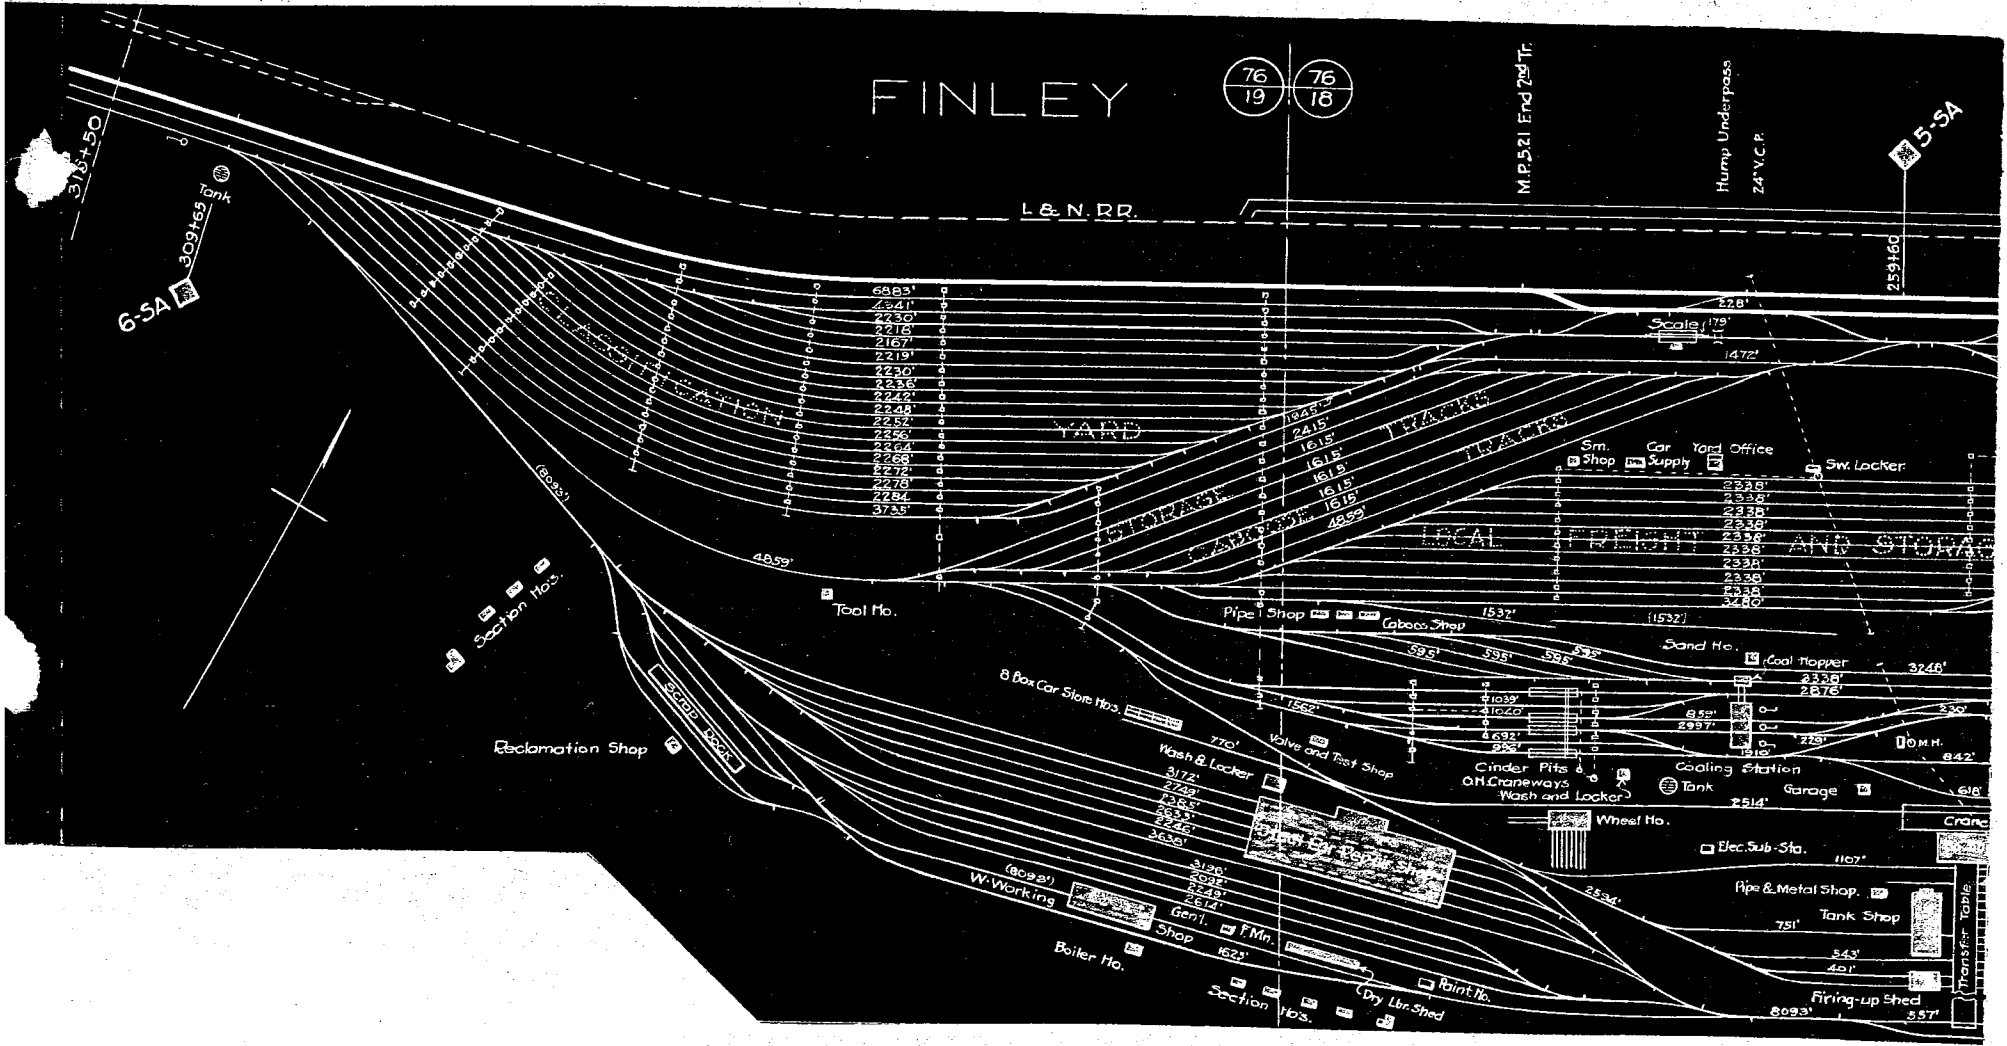


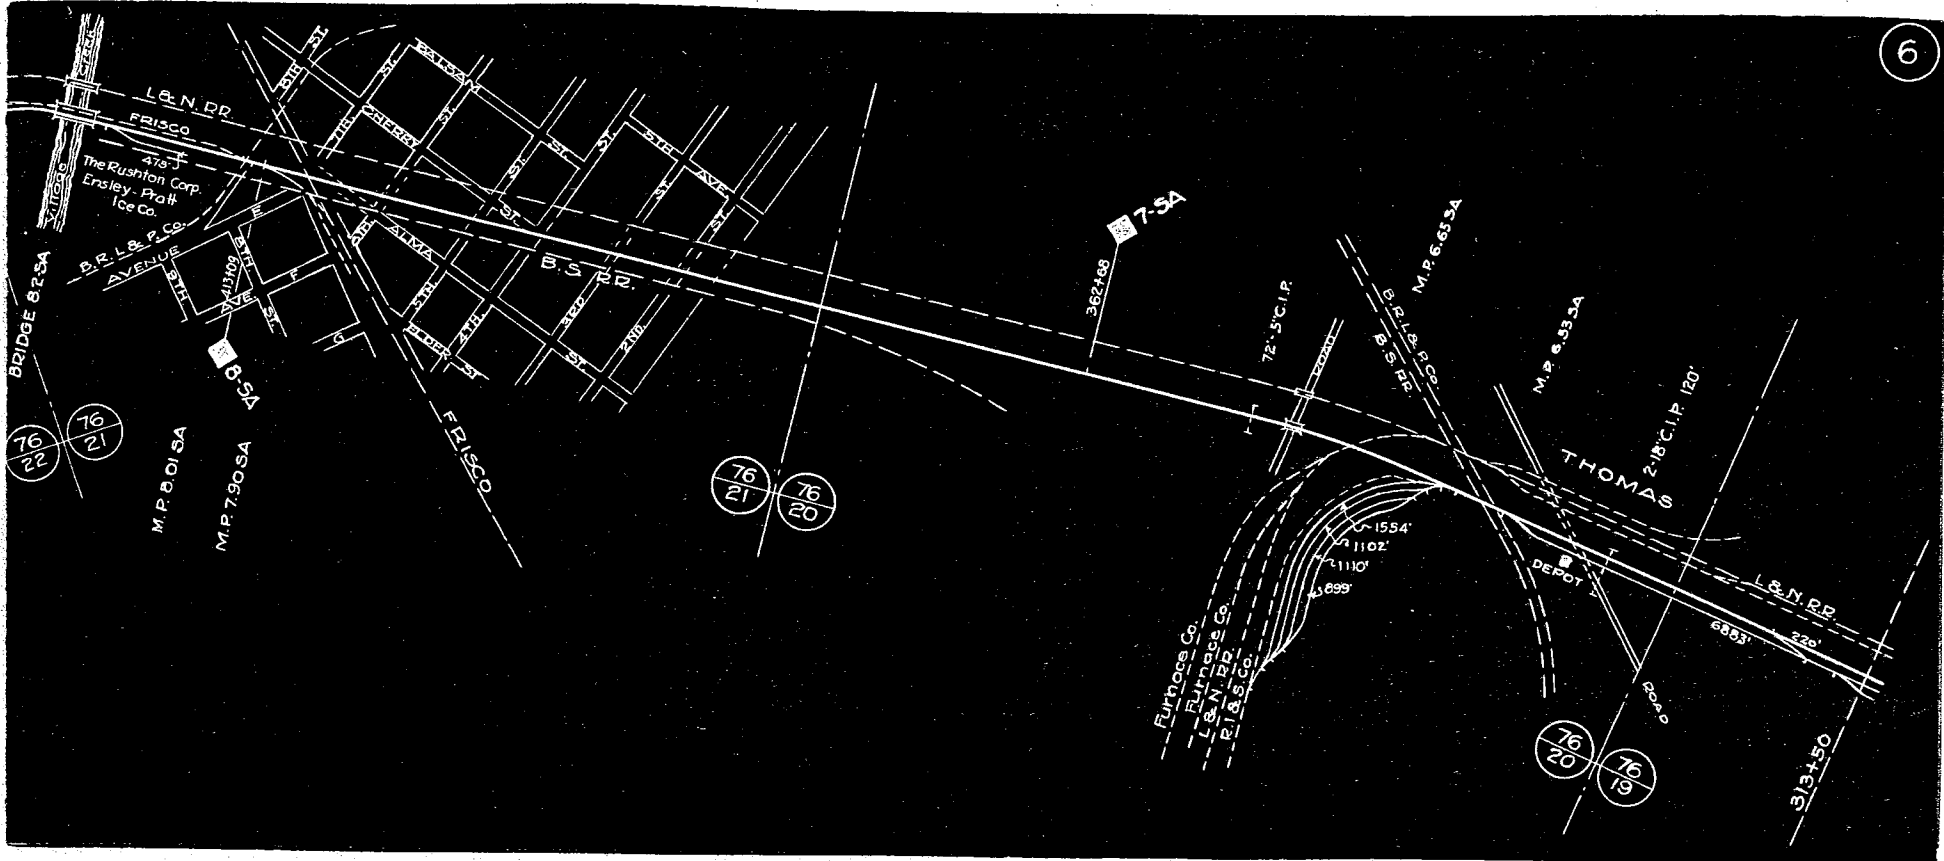


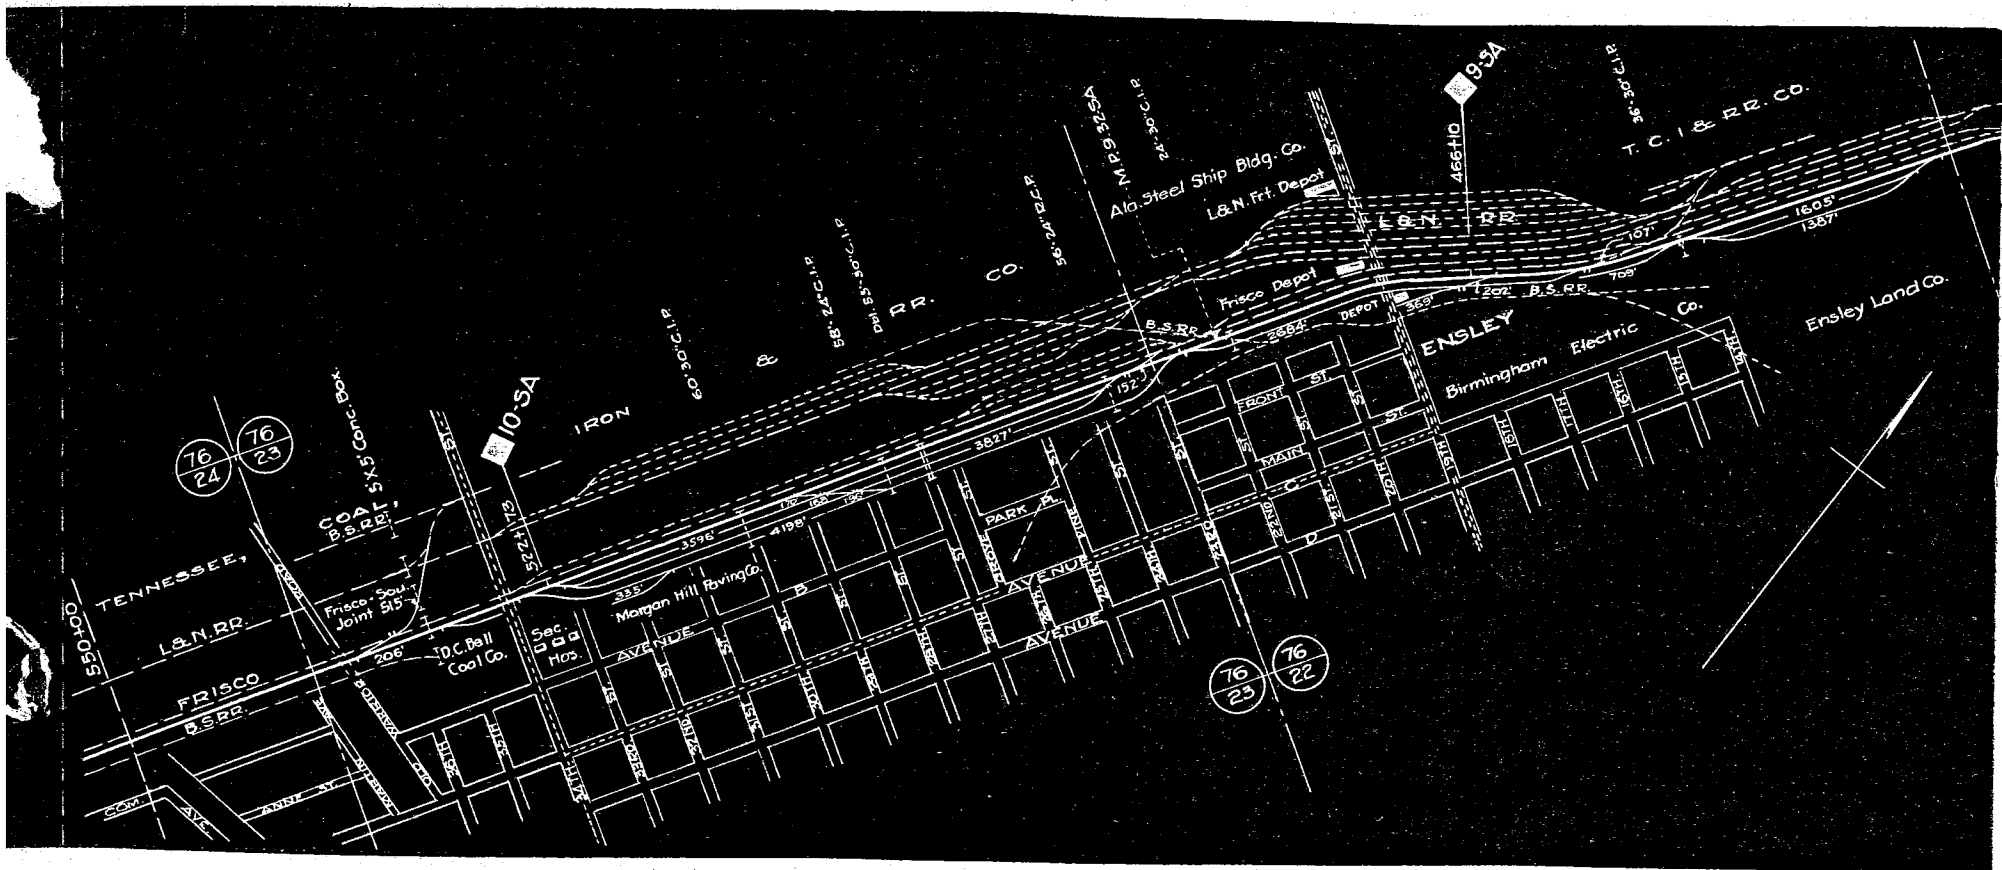

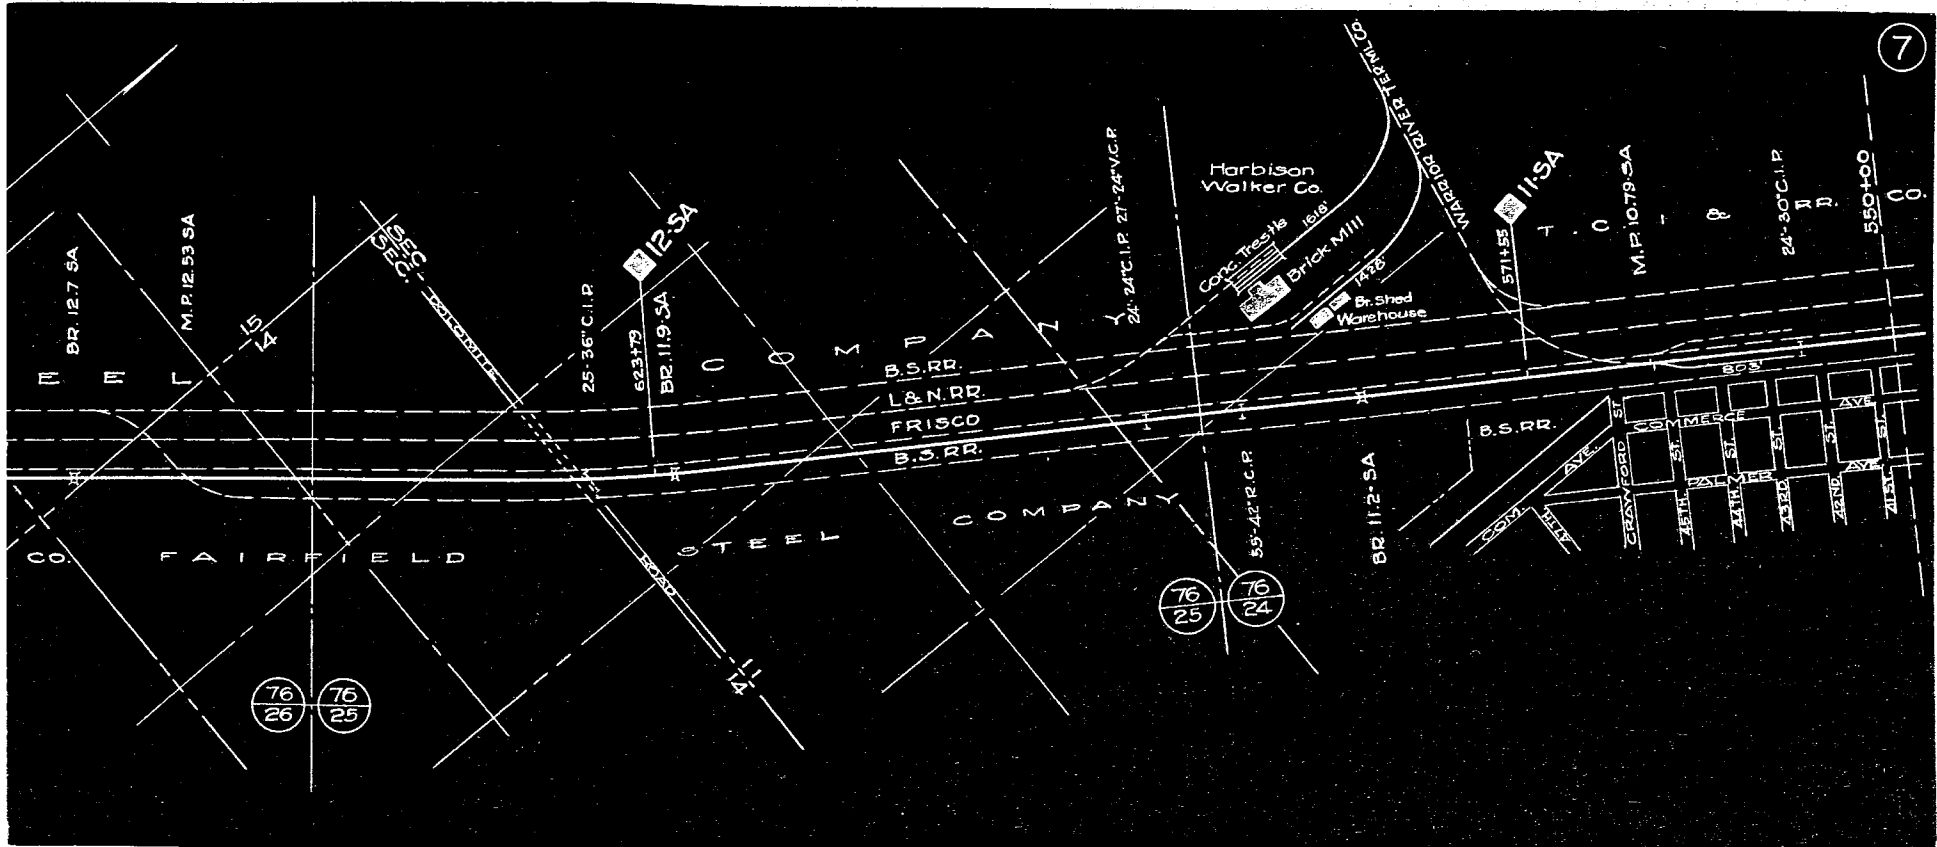

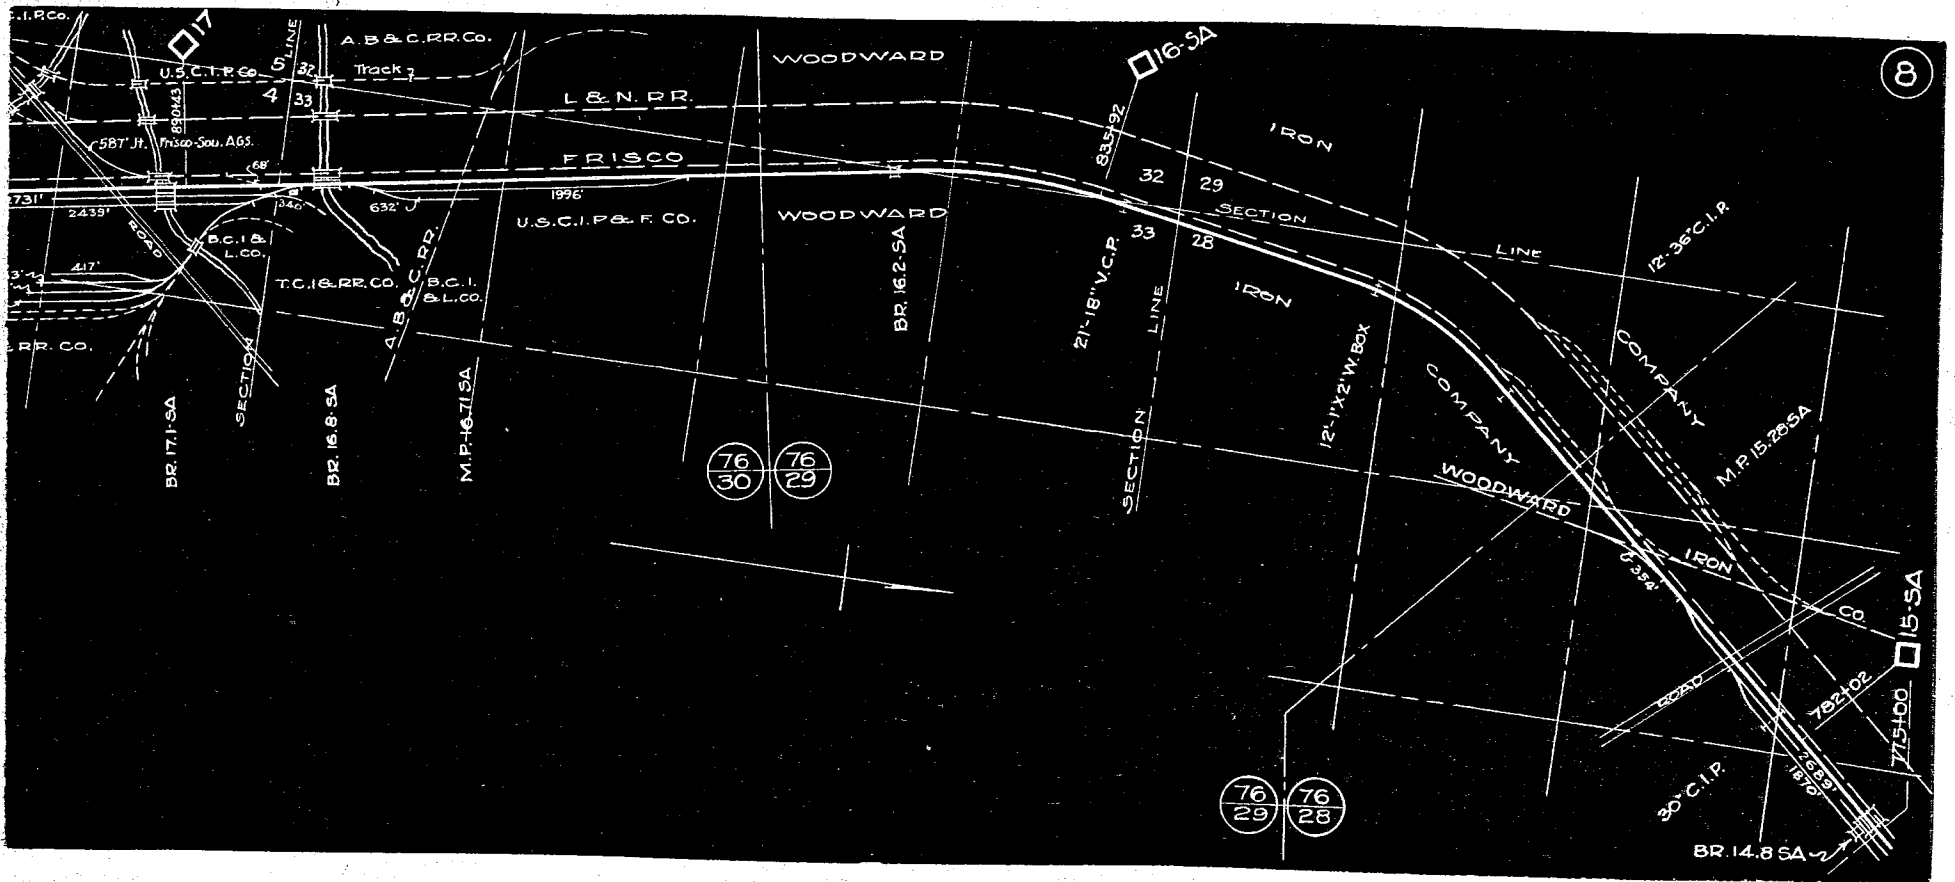

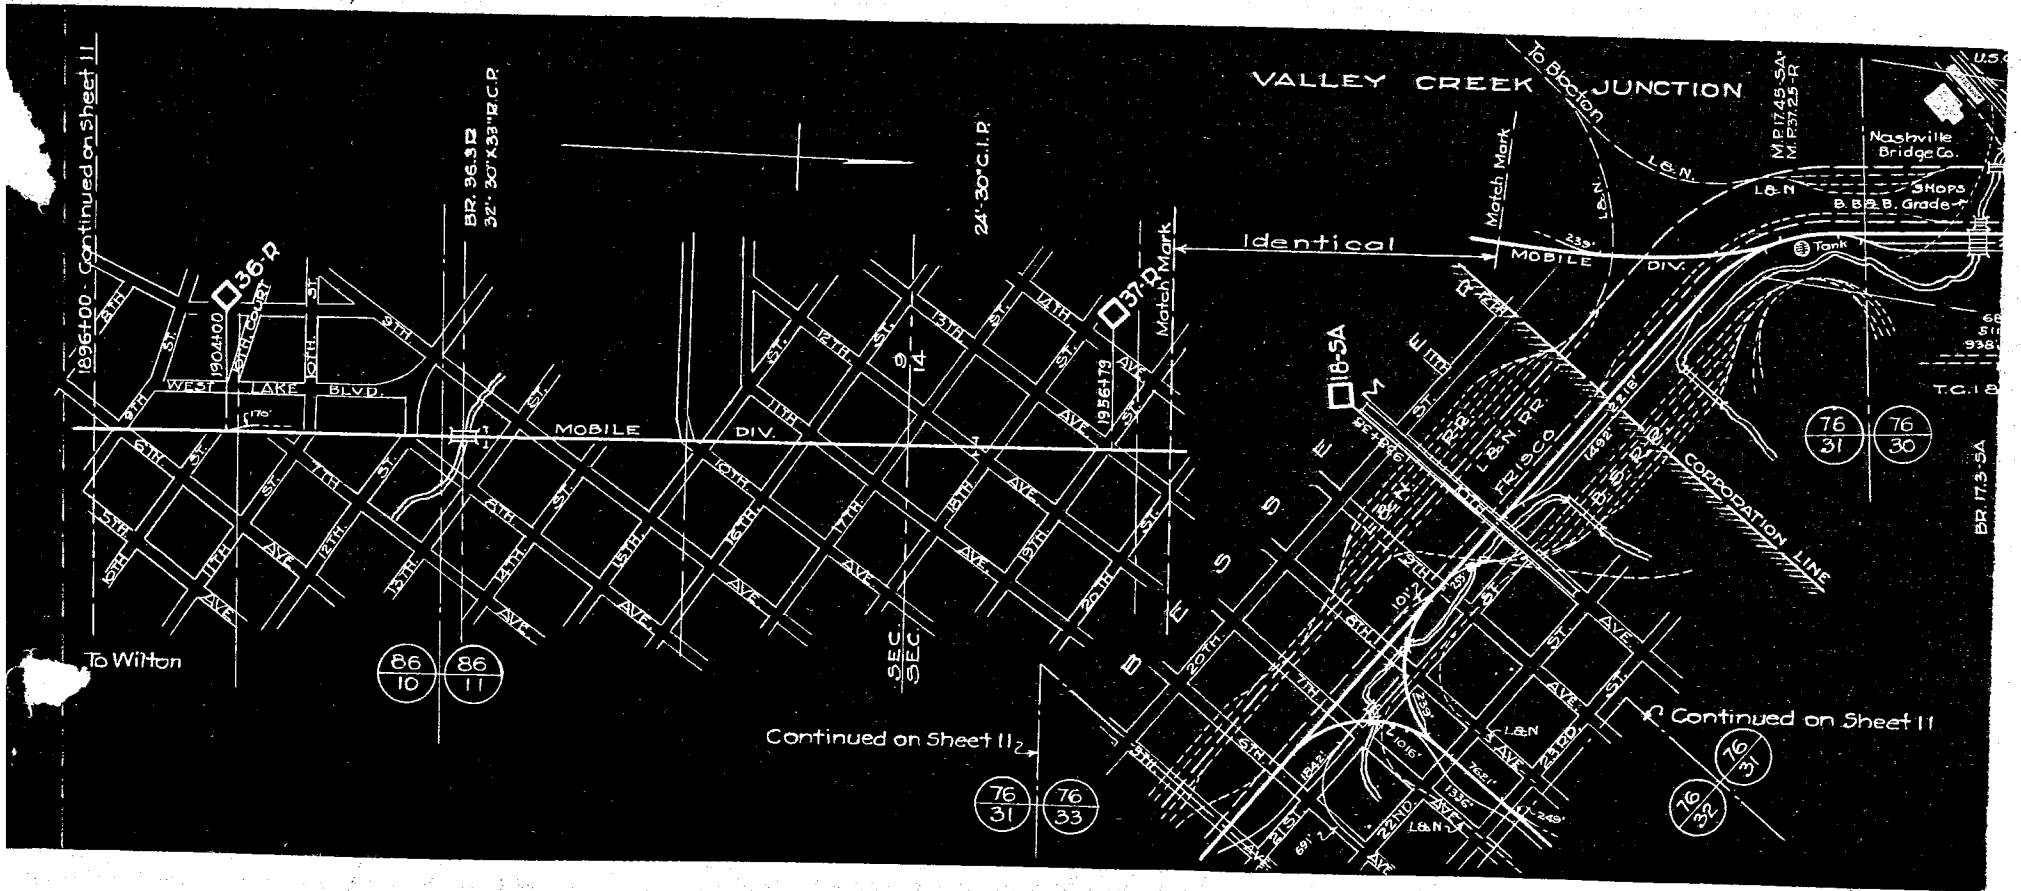


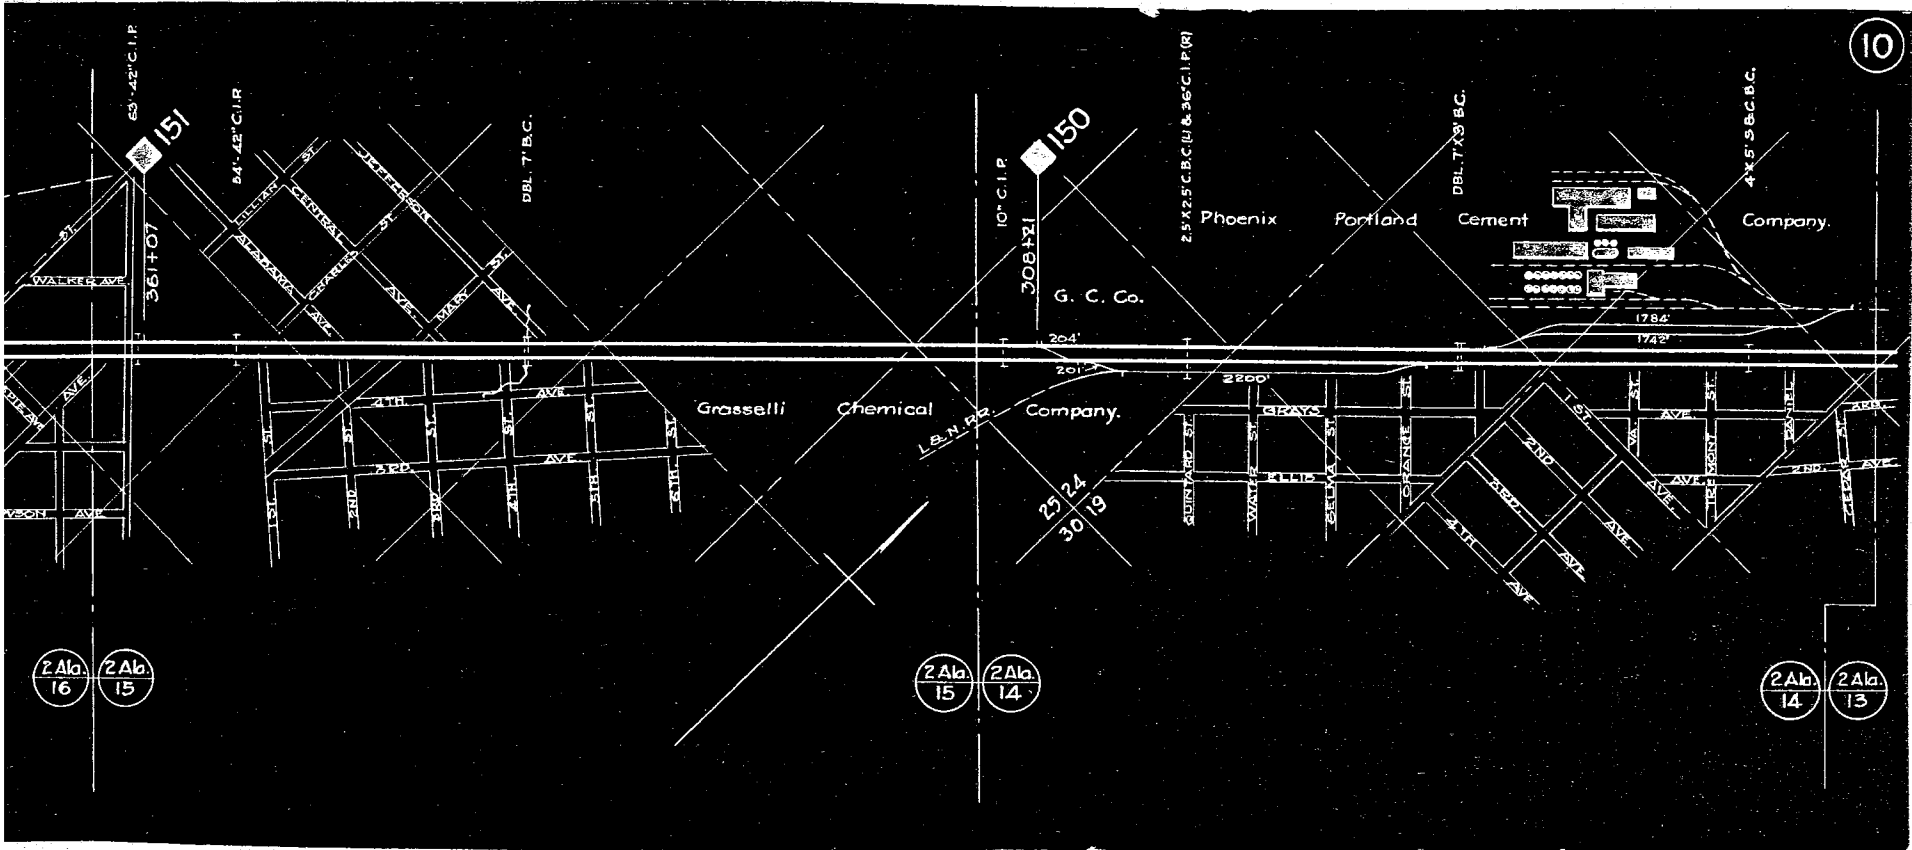

Continuation from Sheet 8

11

BESSEMER

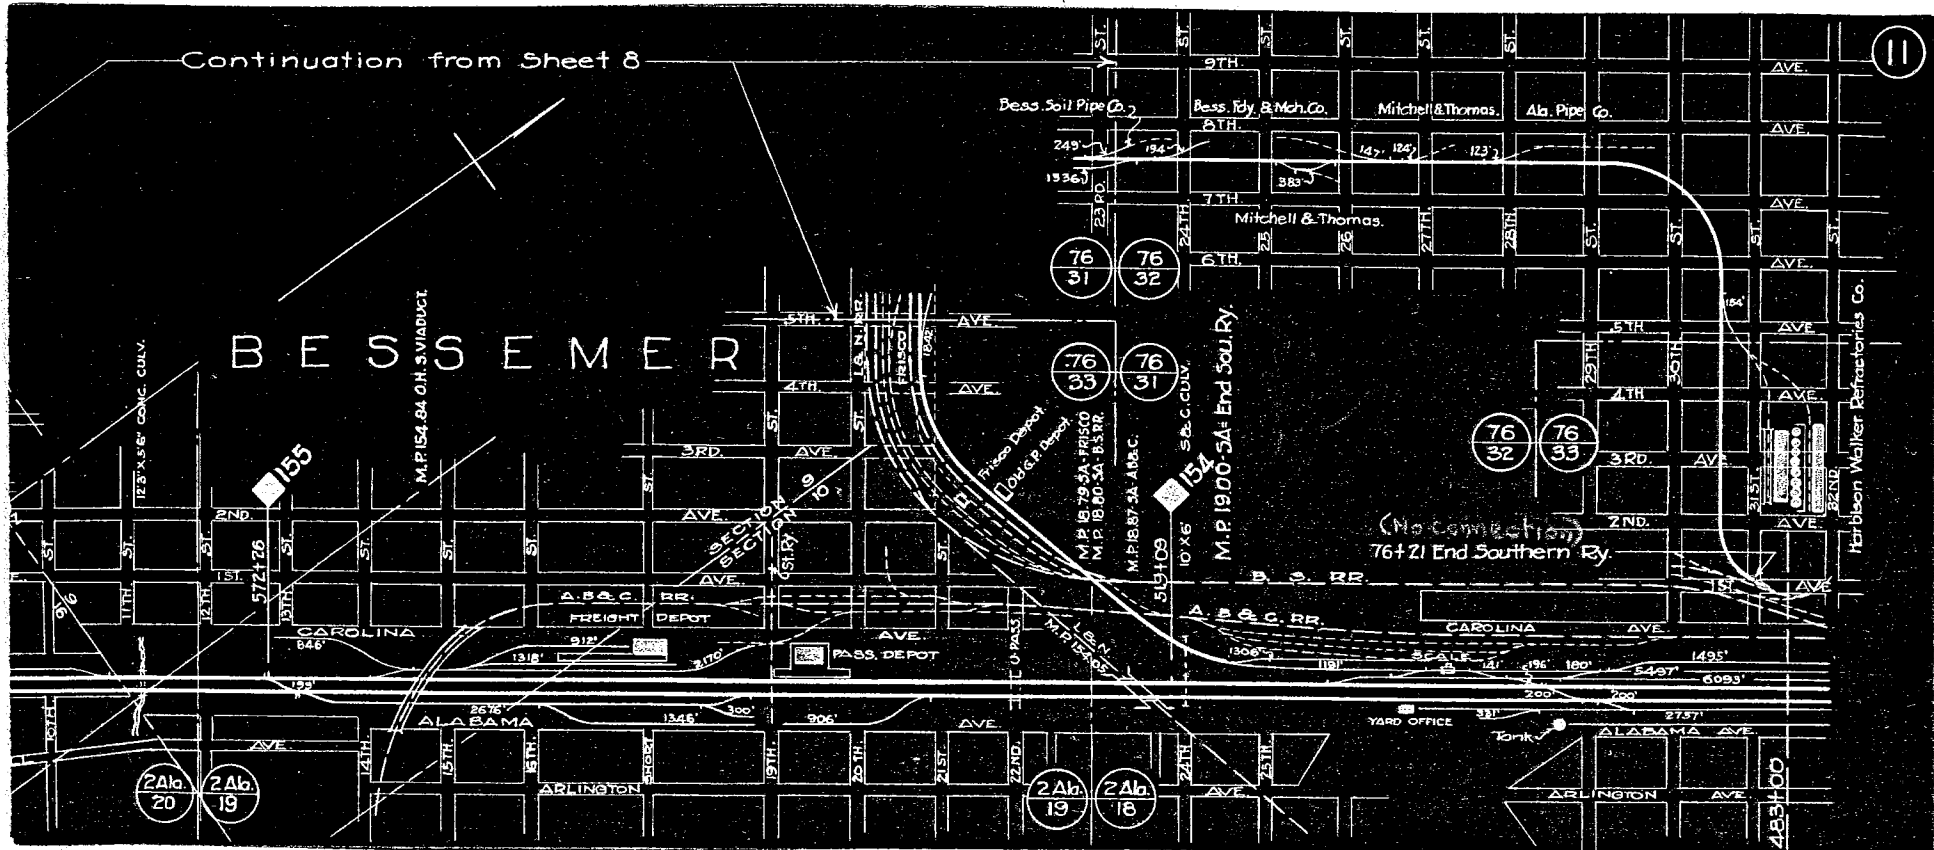

2Ala
20

2Ab
19

2Ala
19

2Ala
18

76
32

76
33

76
31

76
32

76
33

76
31

483+00

155

154

M.P. 154.84 O.H. S.VIADUCT.

M.P. 1900.5A End Sou. Ry.

(No connection)
76+21 End Southern Ry.

Harbison Walker Refractories Co.

Bess. Soil Pipe Co.

Bess. Fdy. & Mch. Co.

Mitchell & Thomas.

Ala. Pipe Co.

Mitchell & Thomas.

SECTION
SECTION

A.B.C. RR.

FREIGHT DEPOT

PASS DEPOT

FRISCO DEPOT


M.P. 18.87-5A-AB.C.

S.B.C. CULV.

10' X 6'

519+09

A.B.C. RR.

CAROLINA AVE.

YARD OFFICE

Tank

ALABAMA AVE.

ARLINGTON AVE.

483+00














































































